

SCALE: 1" = 30'

ONE SHEET ONLY


RECORD OF SURVEY NO. 36-80

BEING A SURVEY OF LOT 12 OF BLOCK 12, AND LOT 2 OF BLOCK 13 OF MAMMOTH CAMP TRACT NO. 1, PER R.S.M.B. 7, PAGE 61, IN THE SOUTHWEST 1/4 OF SECTION 3, T.4 S., R.27 E., M.D.M., IN THE COUNTY OF MONO, STATE OF CALIFORNIA.

SURVEYOR'S STATEMENT:

THIS MAP CORRECTLY REPRESENTS A SURVEY MADE BY ME OR UNDER MY SUPERVISION IN CONFORMANCE WITH THE REQUIREMENTS OF THE LAND SURVEYOR'S ACT AT THE REQUEST OF RUDY SAUSER IN AUGUST, 1990.


Andrew K. Holmes 12/12/90
ANDREW K. HOLMES
L.S. NO. 4428 LIC. EXP. 9-30-93

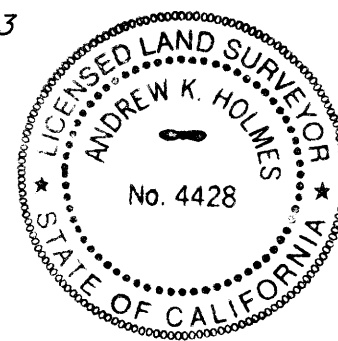

COUNTY SURVEYOR'S STATEMENT:

THIS MAP HAS BEEN EXAMINED IN ACCORDANCE WITH SECTION 8766 OF THE LAND SURVEYOR'S ACT THIS 14th DAY OF December 1990.

James M. Ward
JAMES M. WARD
COUNTY SURVEYOR
Exp. 12-31-93 R.C.E. NO. 22549

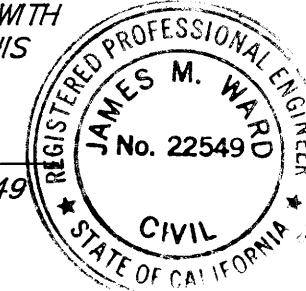

RECORDER'S STATEMENT:


DOCUMENT NO. # 8567
FILED THIS 17th DAY OF
December, 1990 AT 11:39 A.M.,
IN BOOK 2 OF RECORD OF
SURVEYS AT PAGE 95 AT
THE REQUEST OF RUDY SAUSER.
FEE: \$ 5.00
RENN NOLAN,
MONO COUNTY RECORDER
BY: *Rudy Sauser*
DEPUTY RECORDER

MONUMENTATION:

- o = INDICATES SET 1" IRON PIPE AND TAG "LS 4428", UNLESS OTHERWISE NOTED HEREON.
- = INDICATES FOUND MONUMENT AS NOTED HEREON.

LEGEND:

- (M) = MEASURED.
- (R1) = RECORD INFORMATION PER M.B. 7, PG. 61.
- (R2) = RECORD INFORMATION PER P.M.B. 3, PG. 33A.

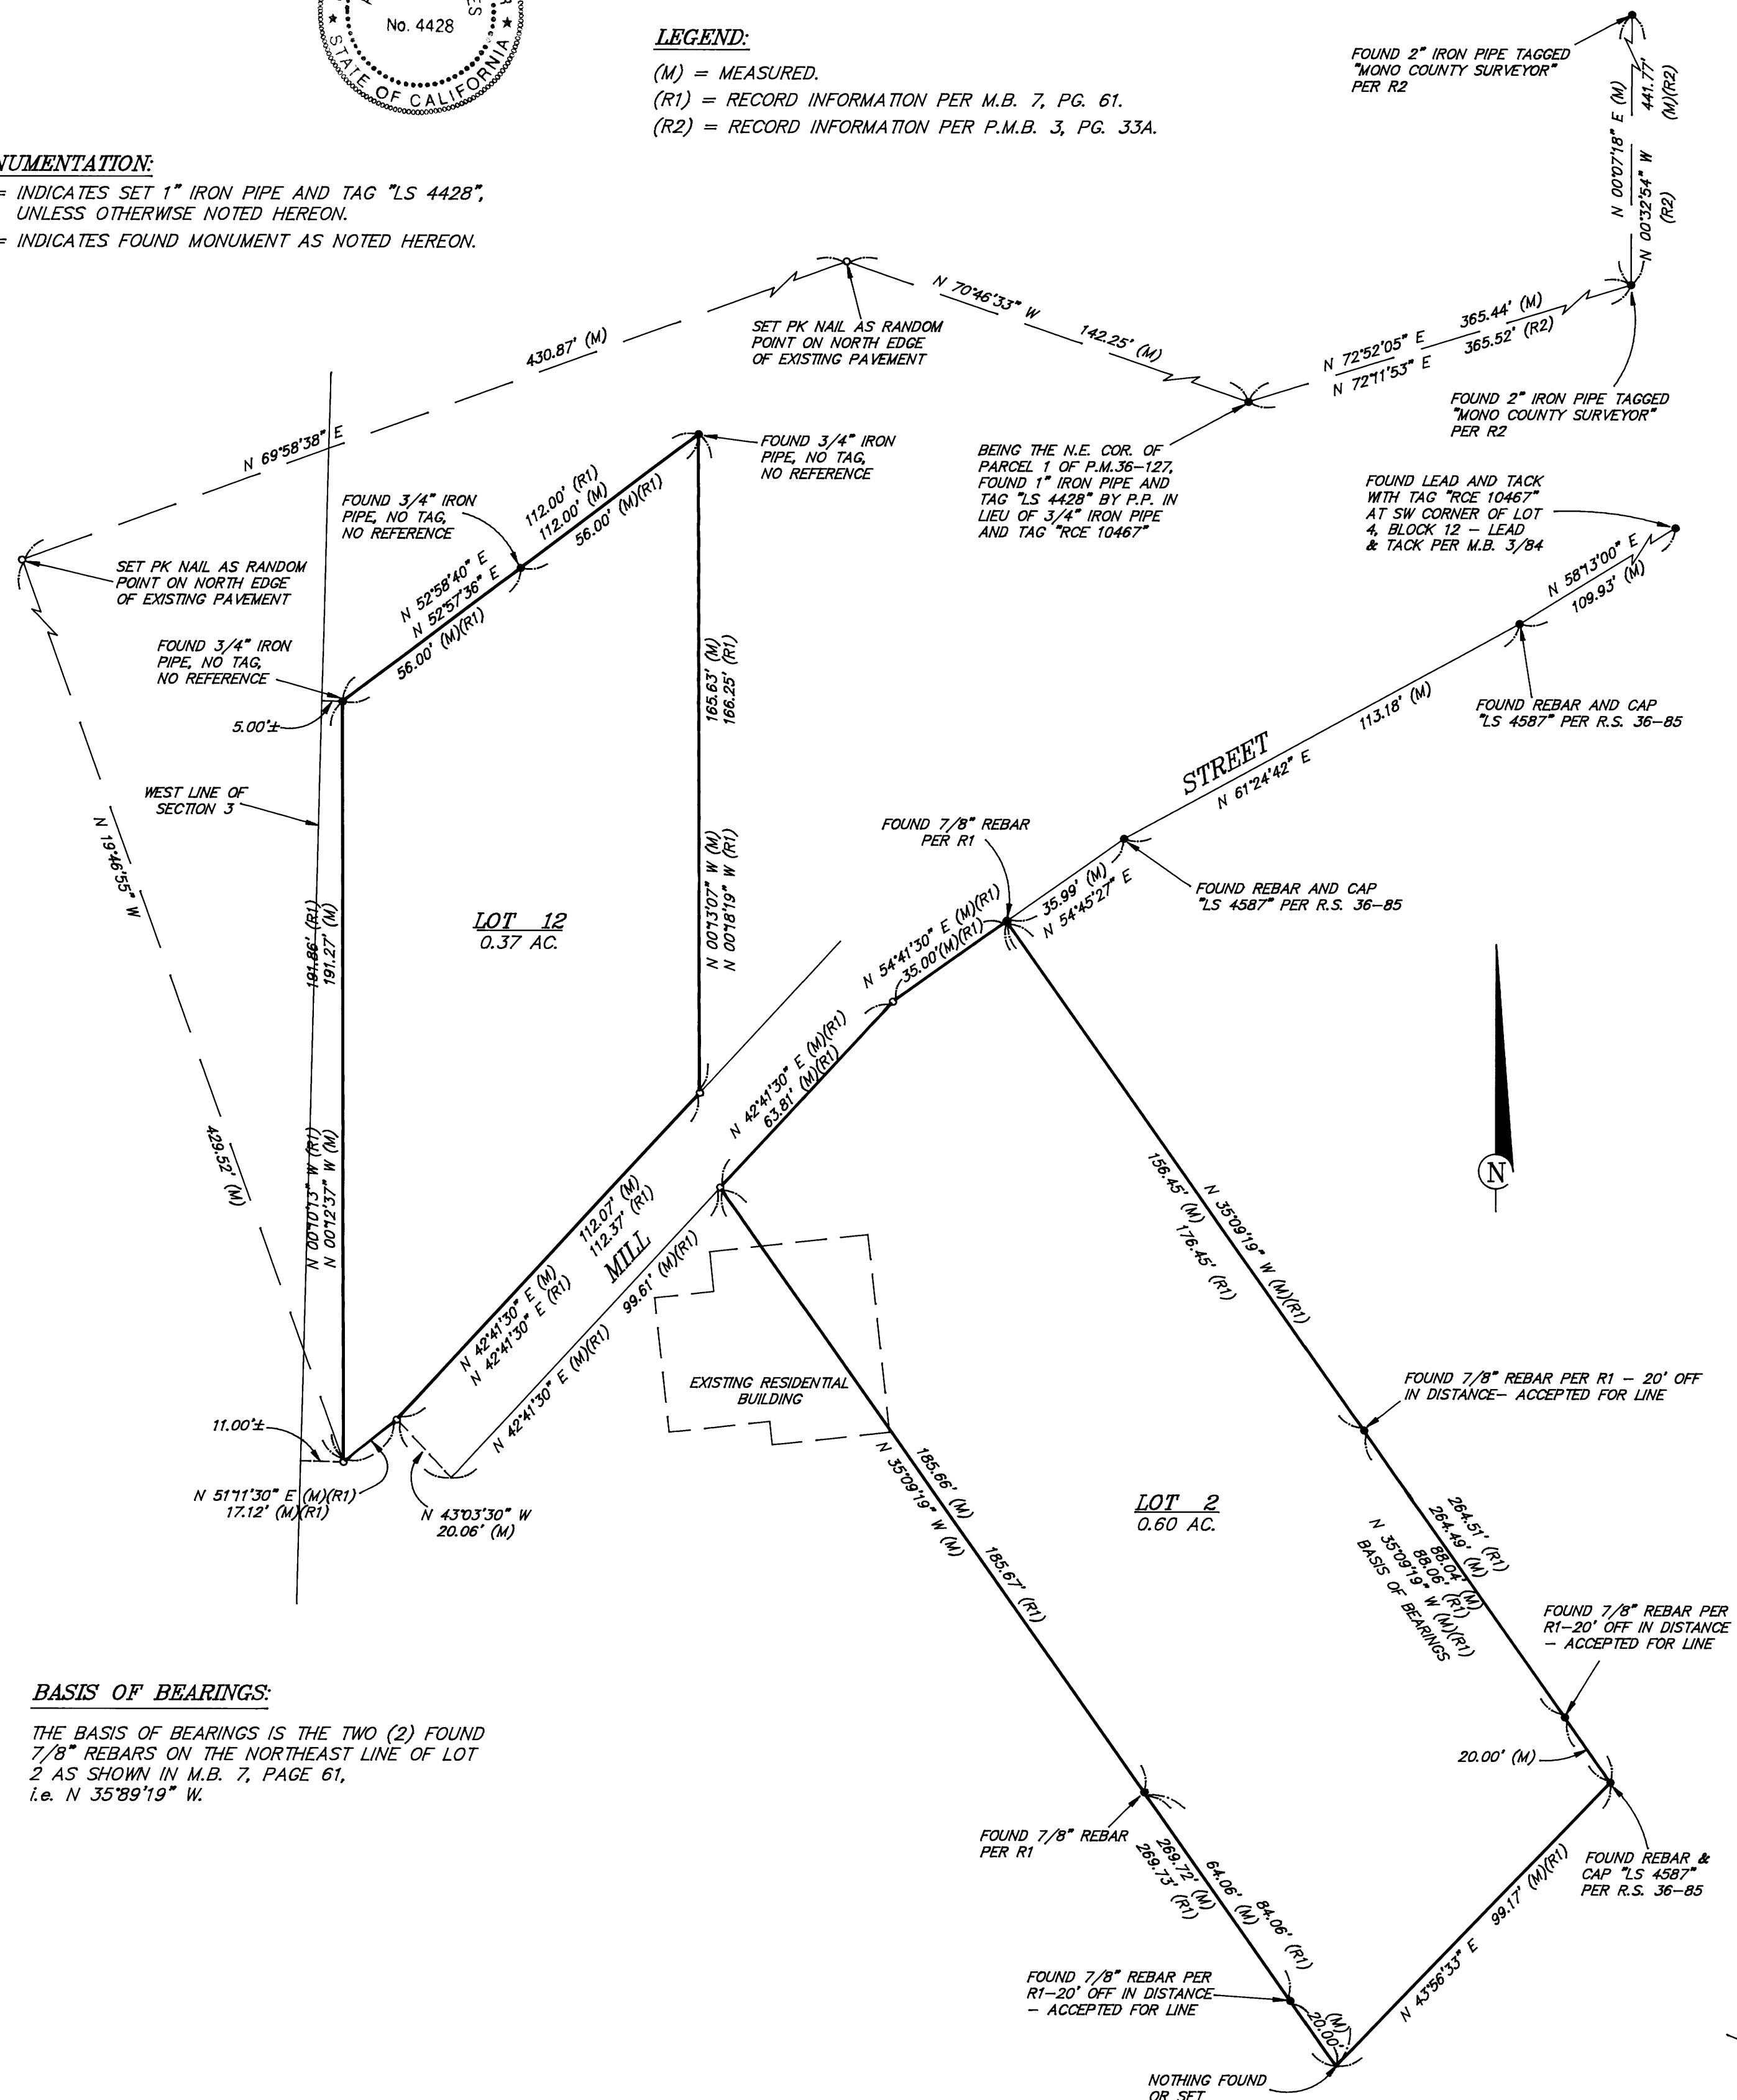

BASIS OF BEARINGS:

THE BASIS OF BEARINGS IS THE TWO (2) FOUND 7/8" REBARS ON THE NORTHEAST LINE OF LOT 2 AS SHOWN IN M.B. 7, PAGE 61, i.e. N 35°59'19" W.

R.S. 114 & Page 95